

PROJECT

TARANGA TRANCE

AT SATLASANA

DRAWN BY.

SCALE

DATE

DRG.NO.

REV.

INCREATION

ARCHITECTURE & INTERIOR DESIGN

HARSH 9924249977

KEJUL 9909286947

info.increation@gmail.com

CLIENT :
SHRI.HIMANSHUBHAI PATEL


COTTAGE GROUND FLOOR
1BHK

N.T.S

04-07-14

00

00

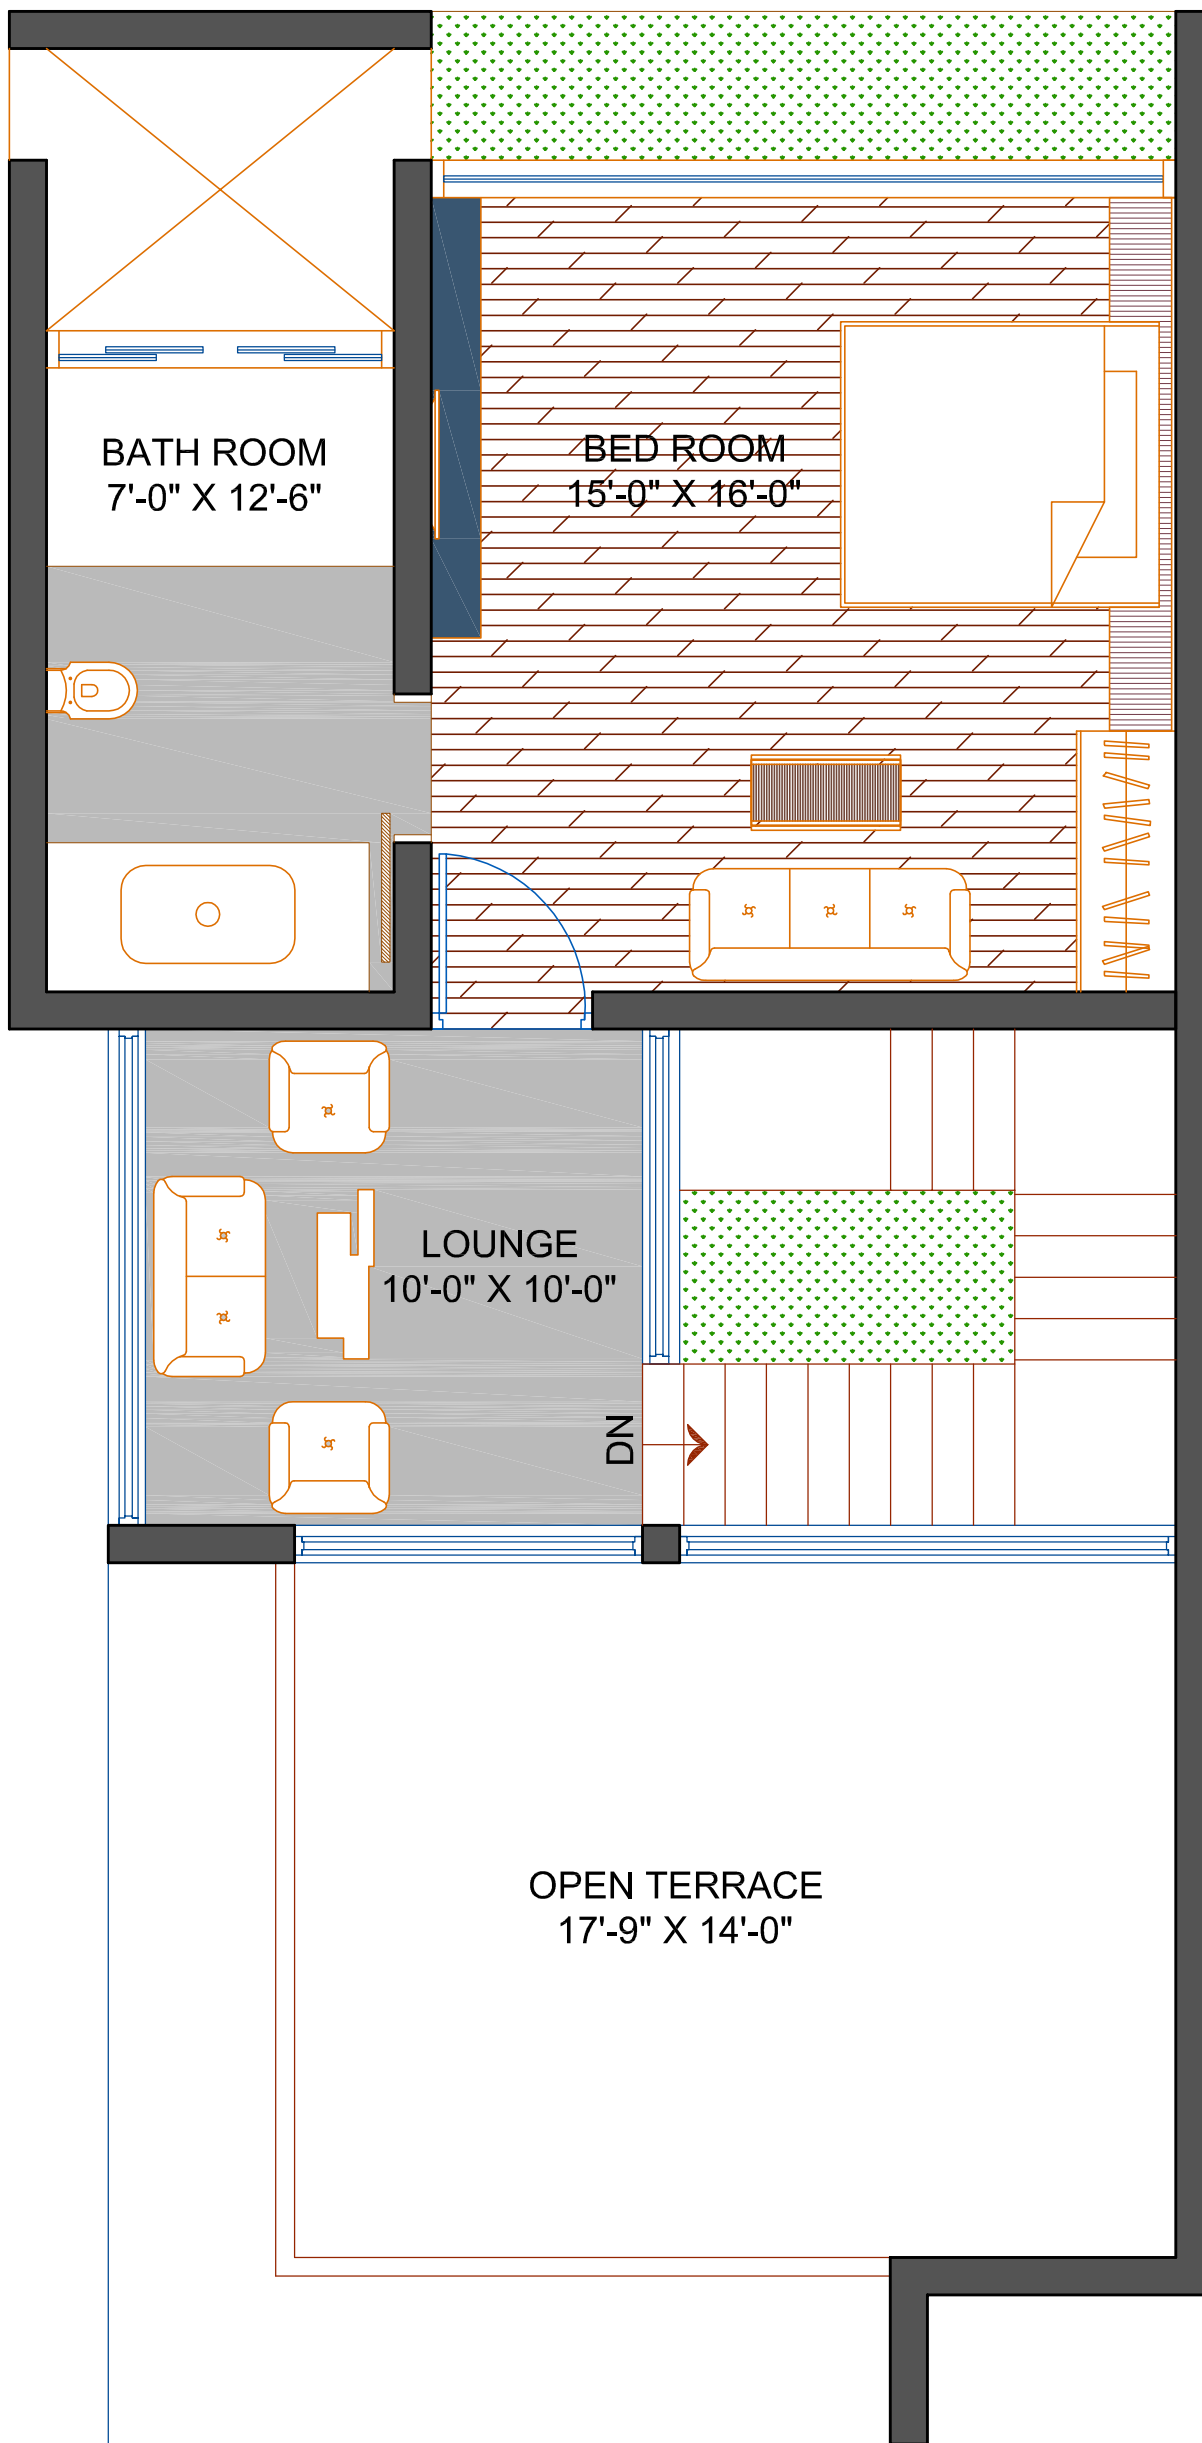

PROJECT	TARANGA TRANCE		DRAWN BY.	SCALE	DATE	DRG.NO.	REV.	INCREATION ARCHITECTURE & INTERIOR DESIGN HARSH 9924249977 KEJUL 9909286947 info.increation@gmail.com
	CLIENT :	AT SATLASANA						
	SHRI.HIMANSHUBHAI PATEL							